
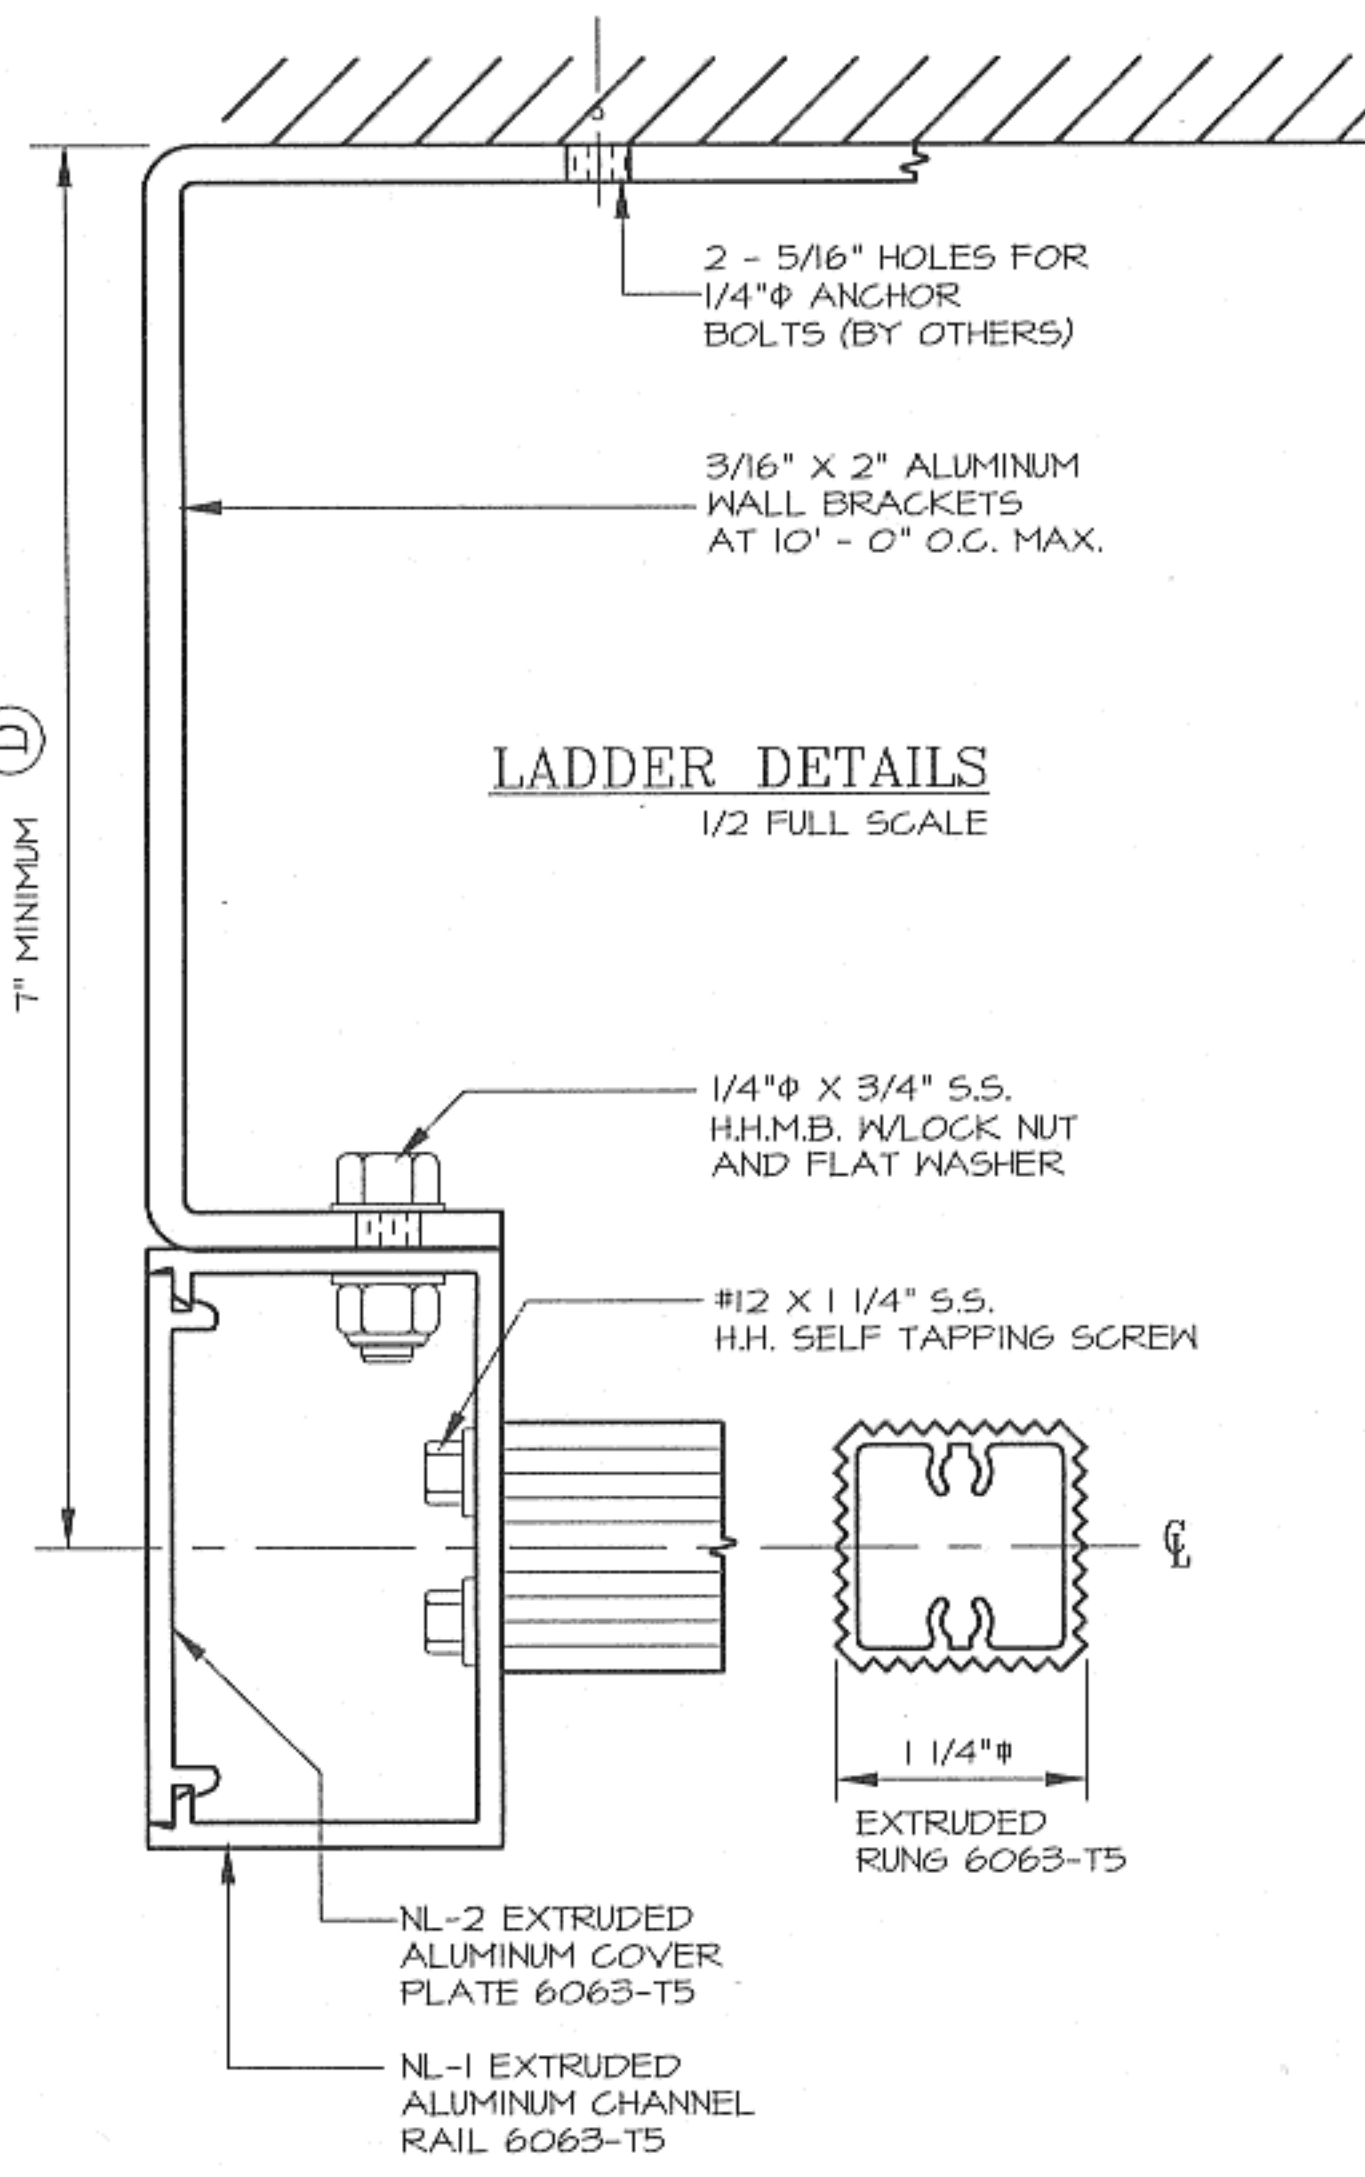


- CONTRACTOR TO VERIFY:**
- (A) LADDER HEIGHT
 - (B) F.F. TO TOP OF DECKING
 - (C) ROOF HATCH BASE HEIGHT
 - (D) WALL TO ϕ OF LADDER
 - (E) LADDER WIDTH

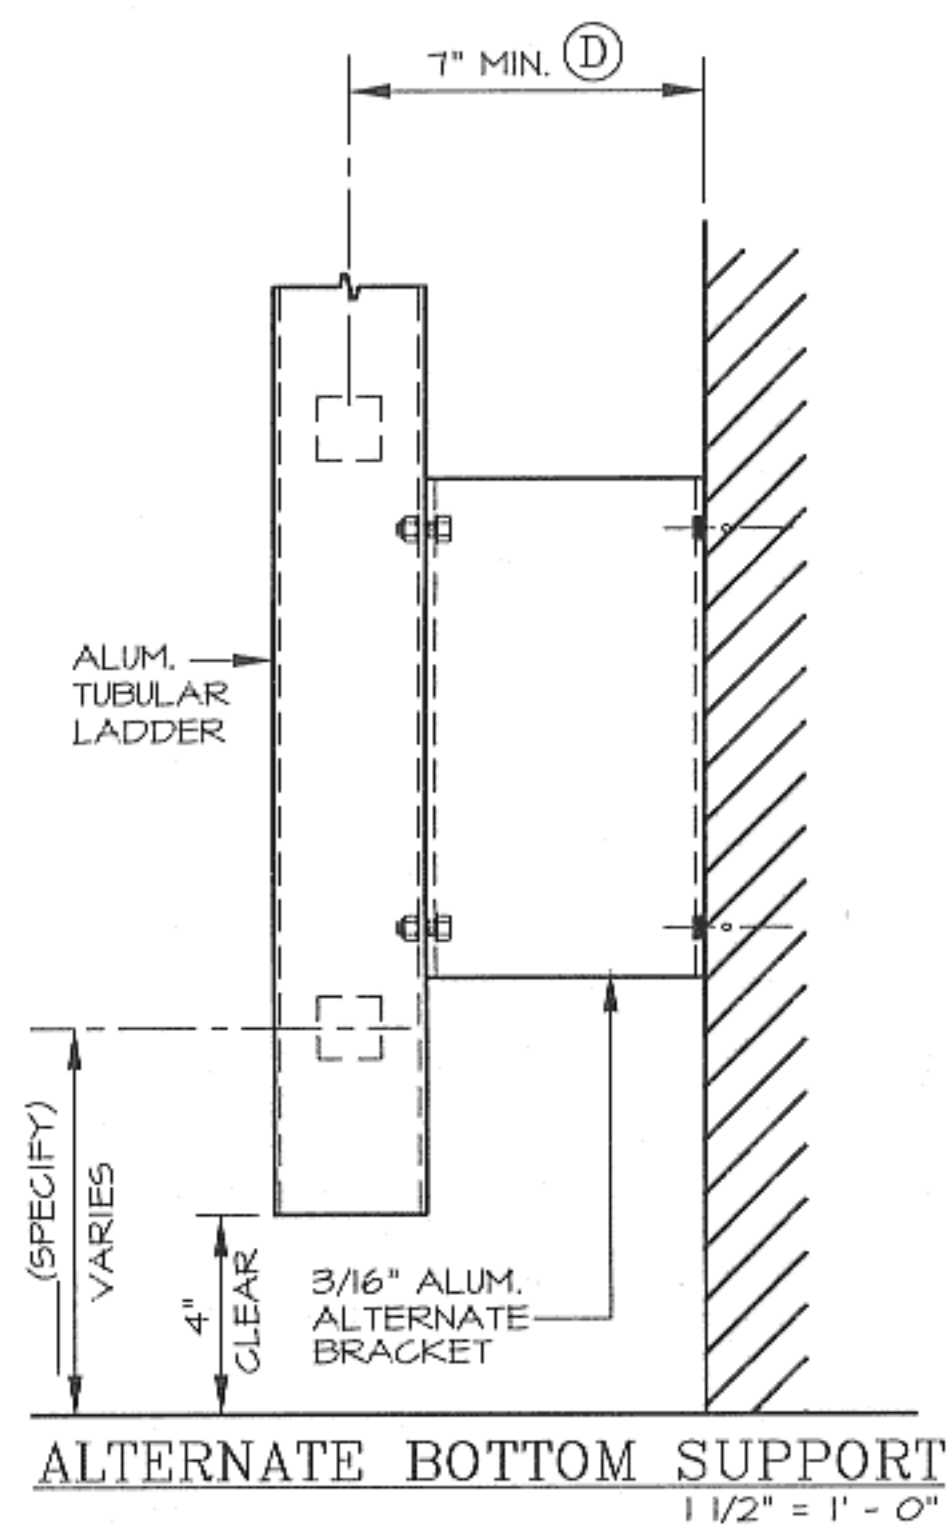

- | | |
|---|---|
| <input type="checkbox"/> QUANTITY | <input type="checkbox"/> ALTERNATE BOTTOM SUPPORT |
| <input type="checkbox"/> SAFETY POST | <input type="checkbox"/> MILL FINISH |
| <input type="checkbox"/> INTERMEDIATE BRACKET | <input type="checkbox"/> POWDER COATING |

HEAVY DUTY TUBULAR RAILS FIXED ACCESS ALUMINUM LADDER (MODEL: 501)

O'KEEFFE'S, INC.

325 NEWHALL STREET
SAN FRANCISCO, CA 94124
TEL.: (415) 822-4222
FAX: (415) 822-5222

DRAWN :
DATE :

JOB NO.
SHEET :
OF

FILE: LAD501