
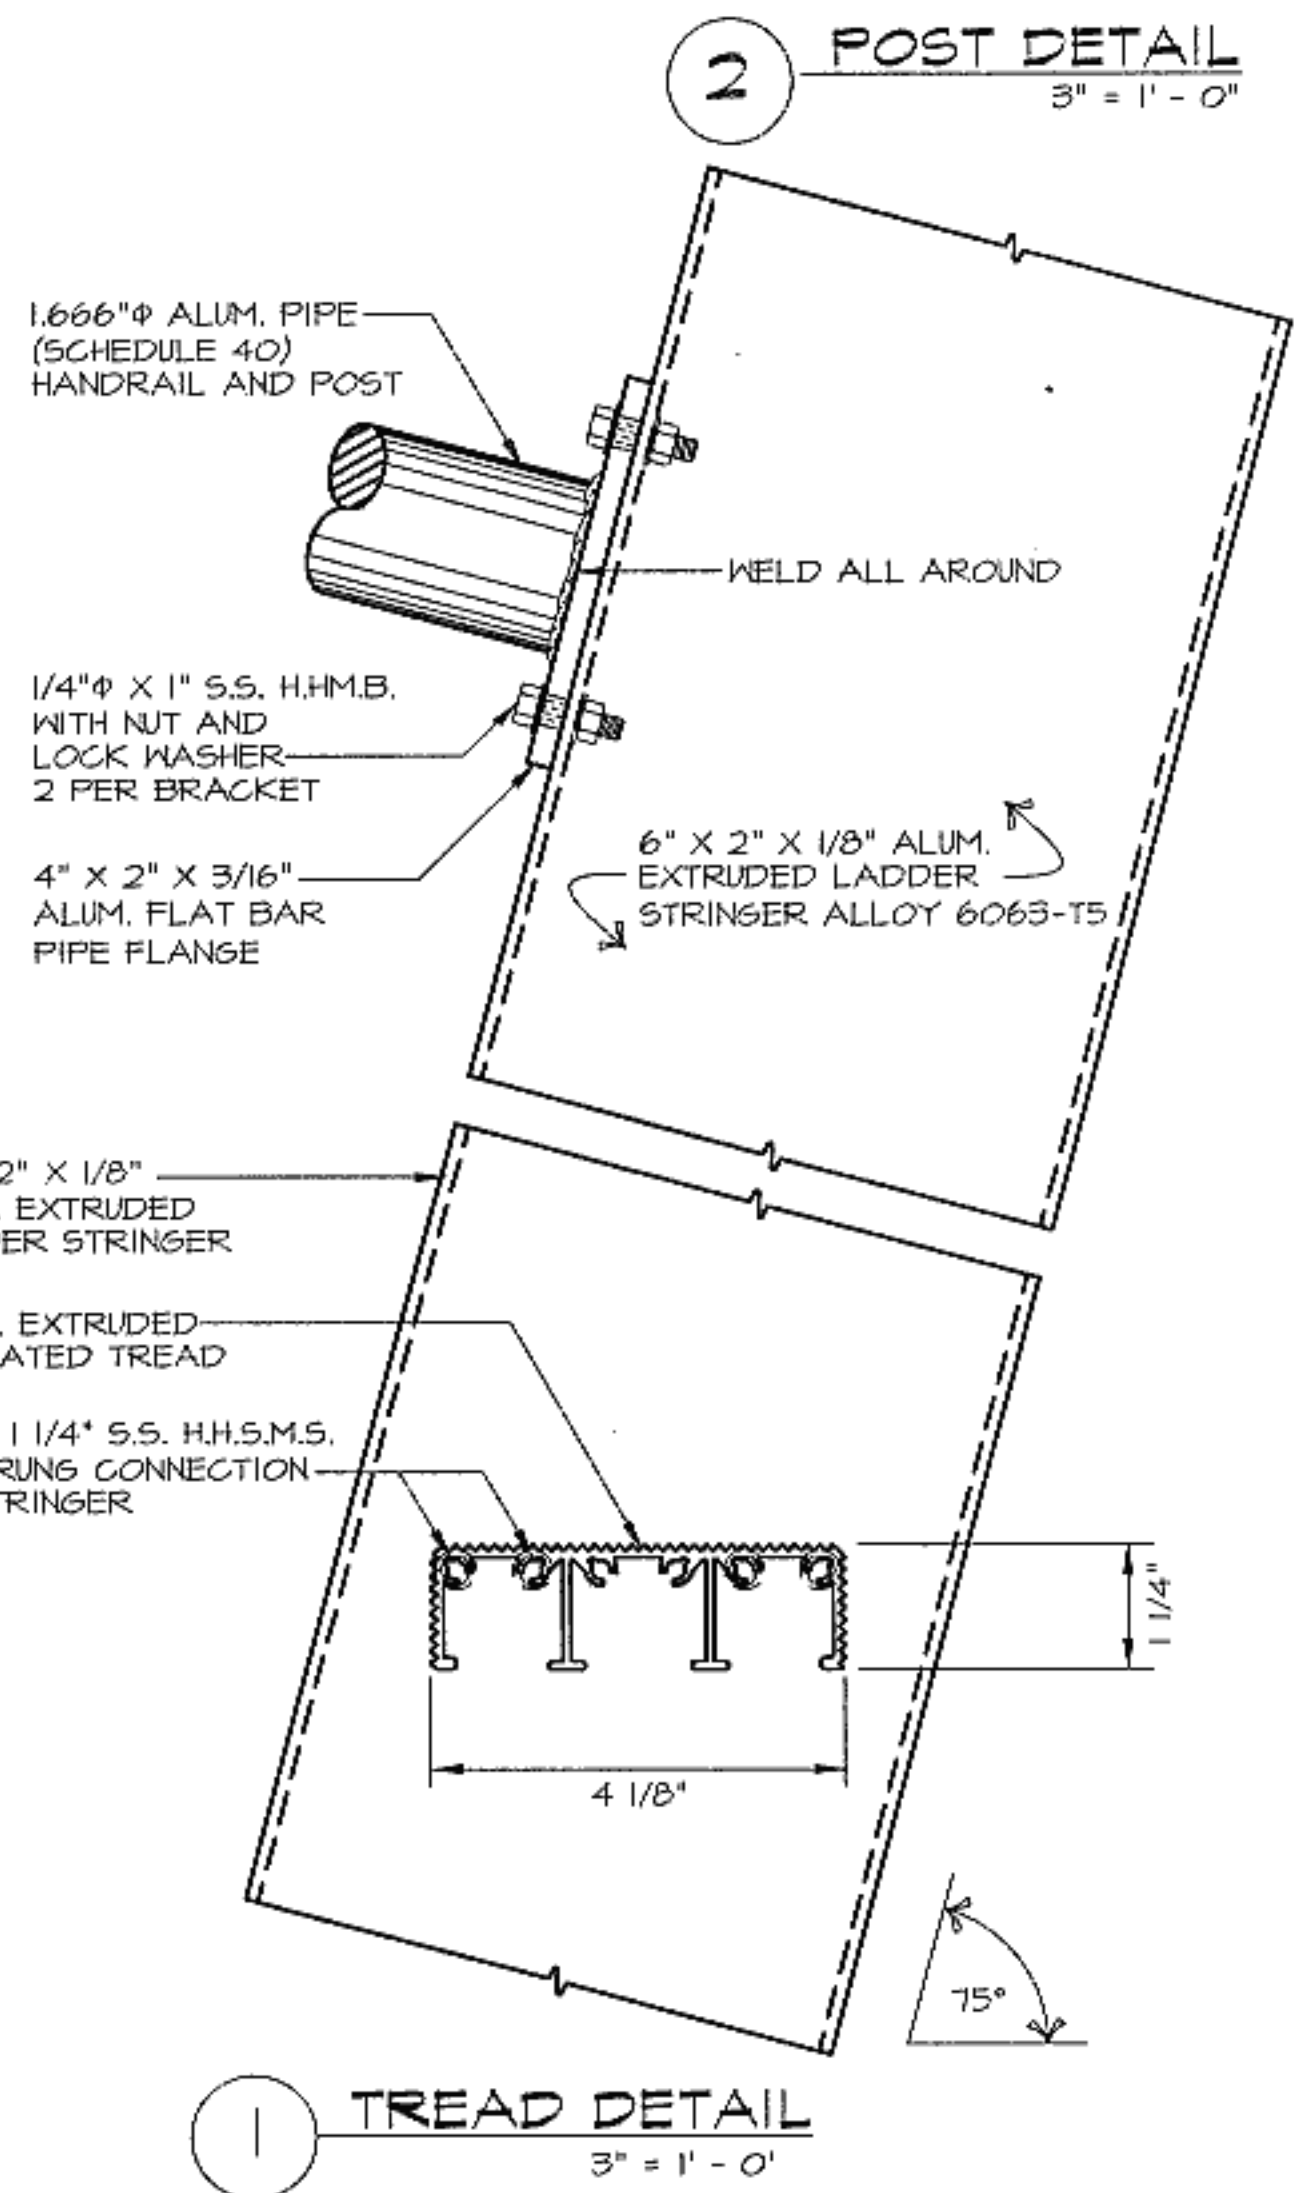
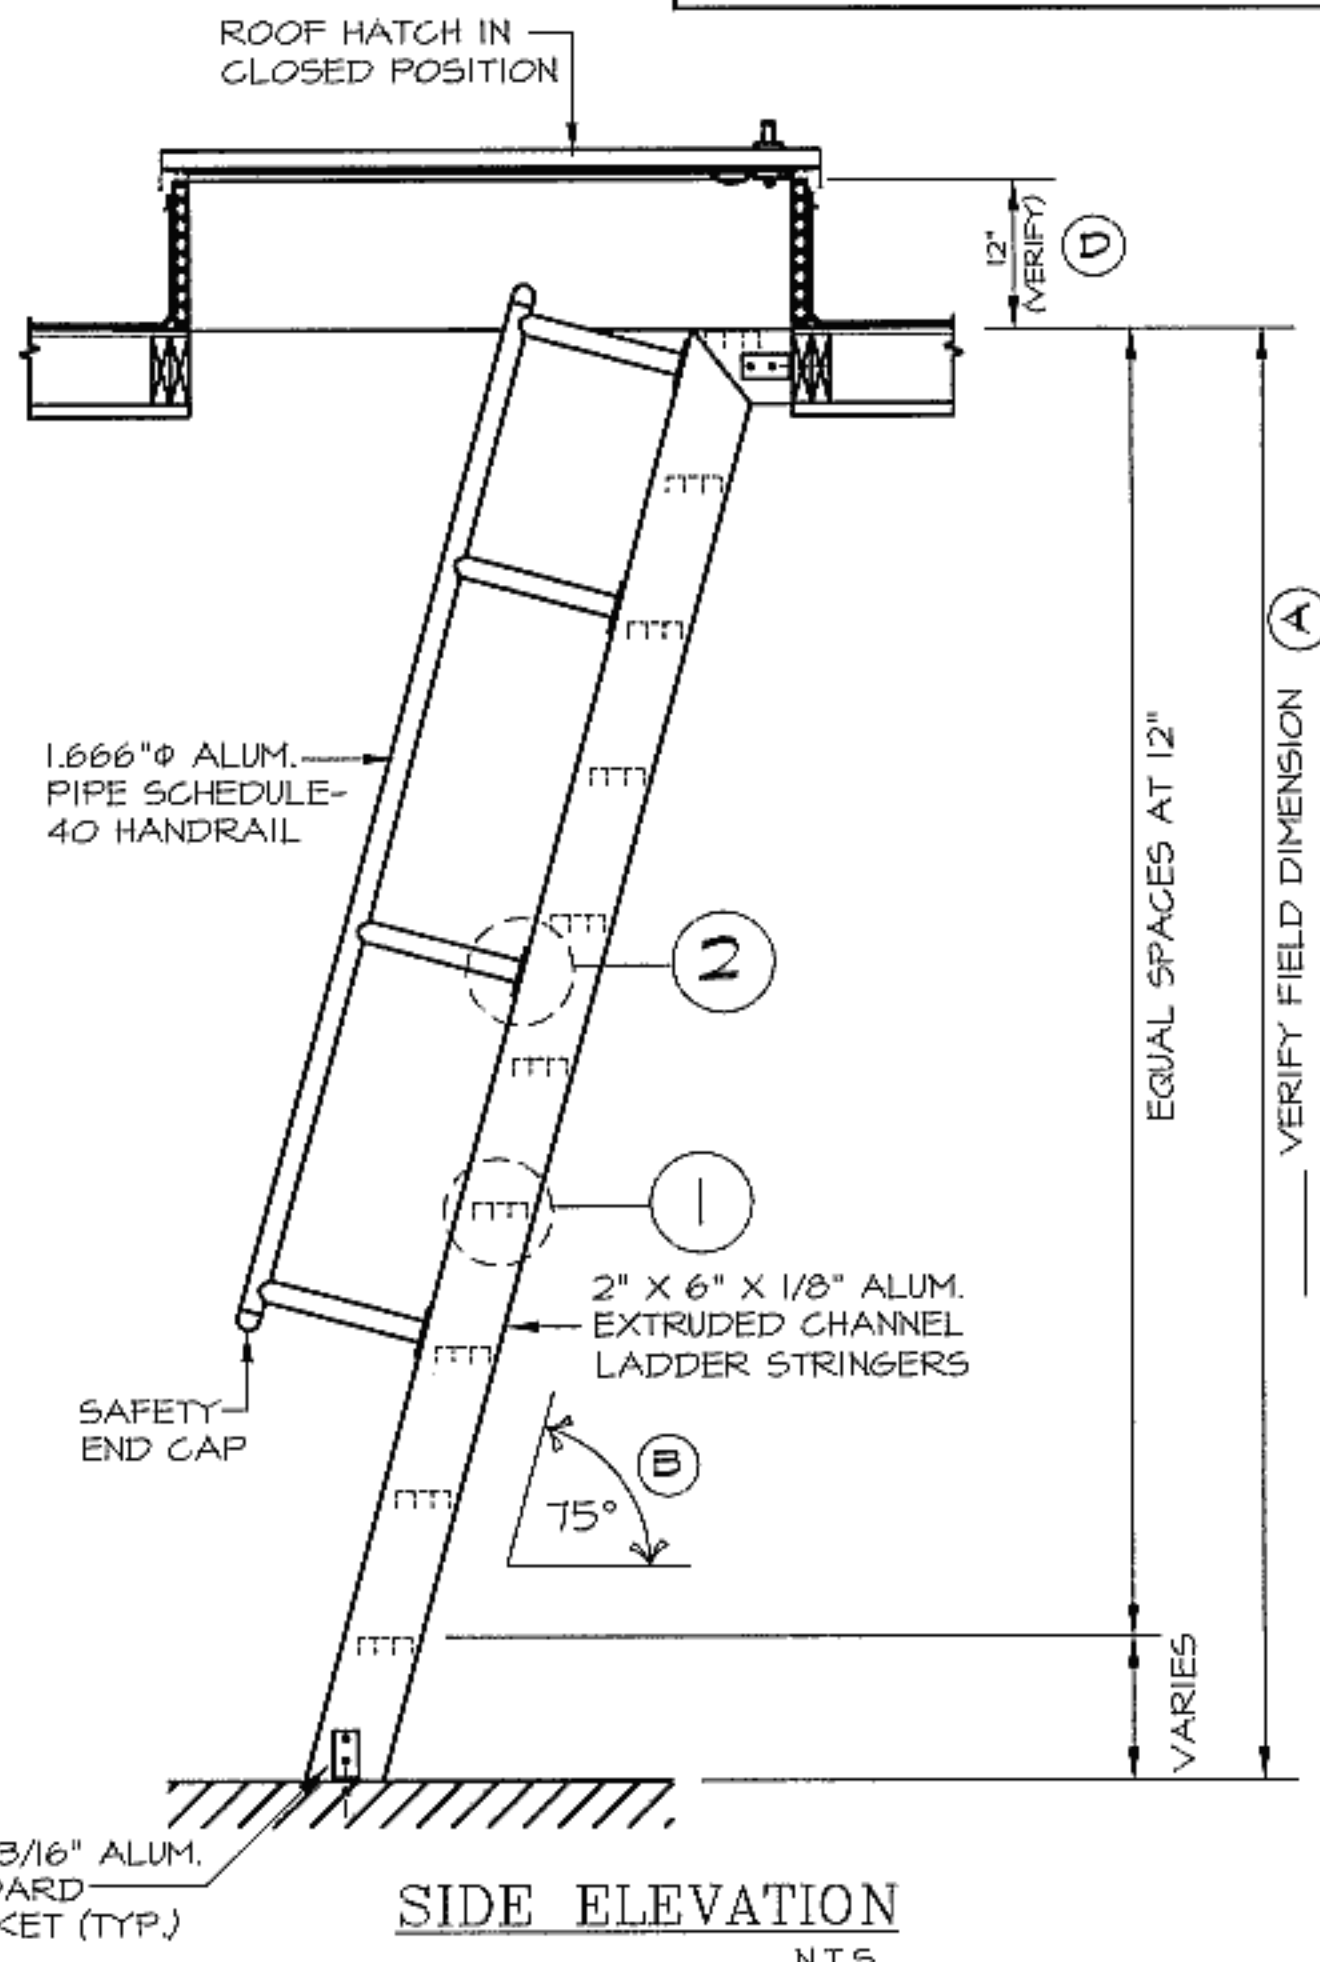


APPROVED BY: _____
 DATE: _____

CONTRACTOR TO VERIFY:
 (A) _____ LADDER HEIGHT
 (B) _____ LADDER ANGLE
 (C) _____ LADDER WIDTH
 (D) _____ ROOF HATCH BASE HEIGHT

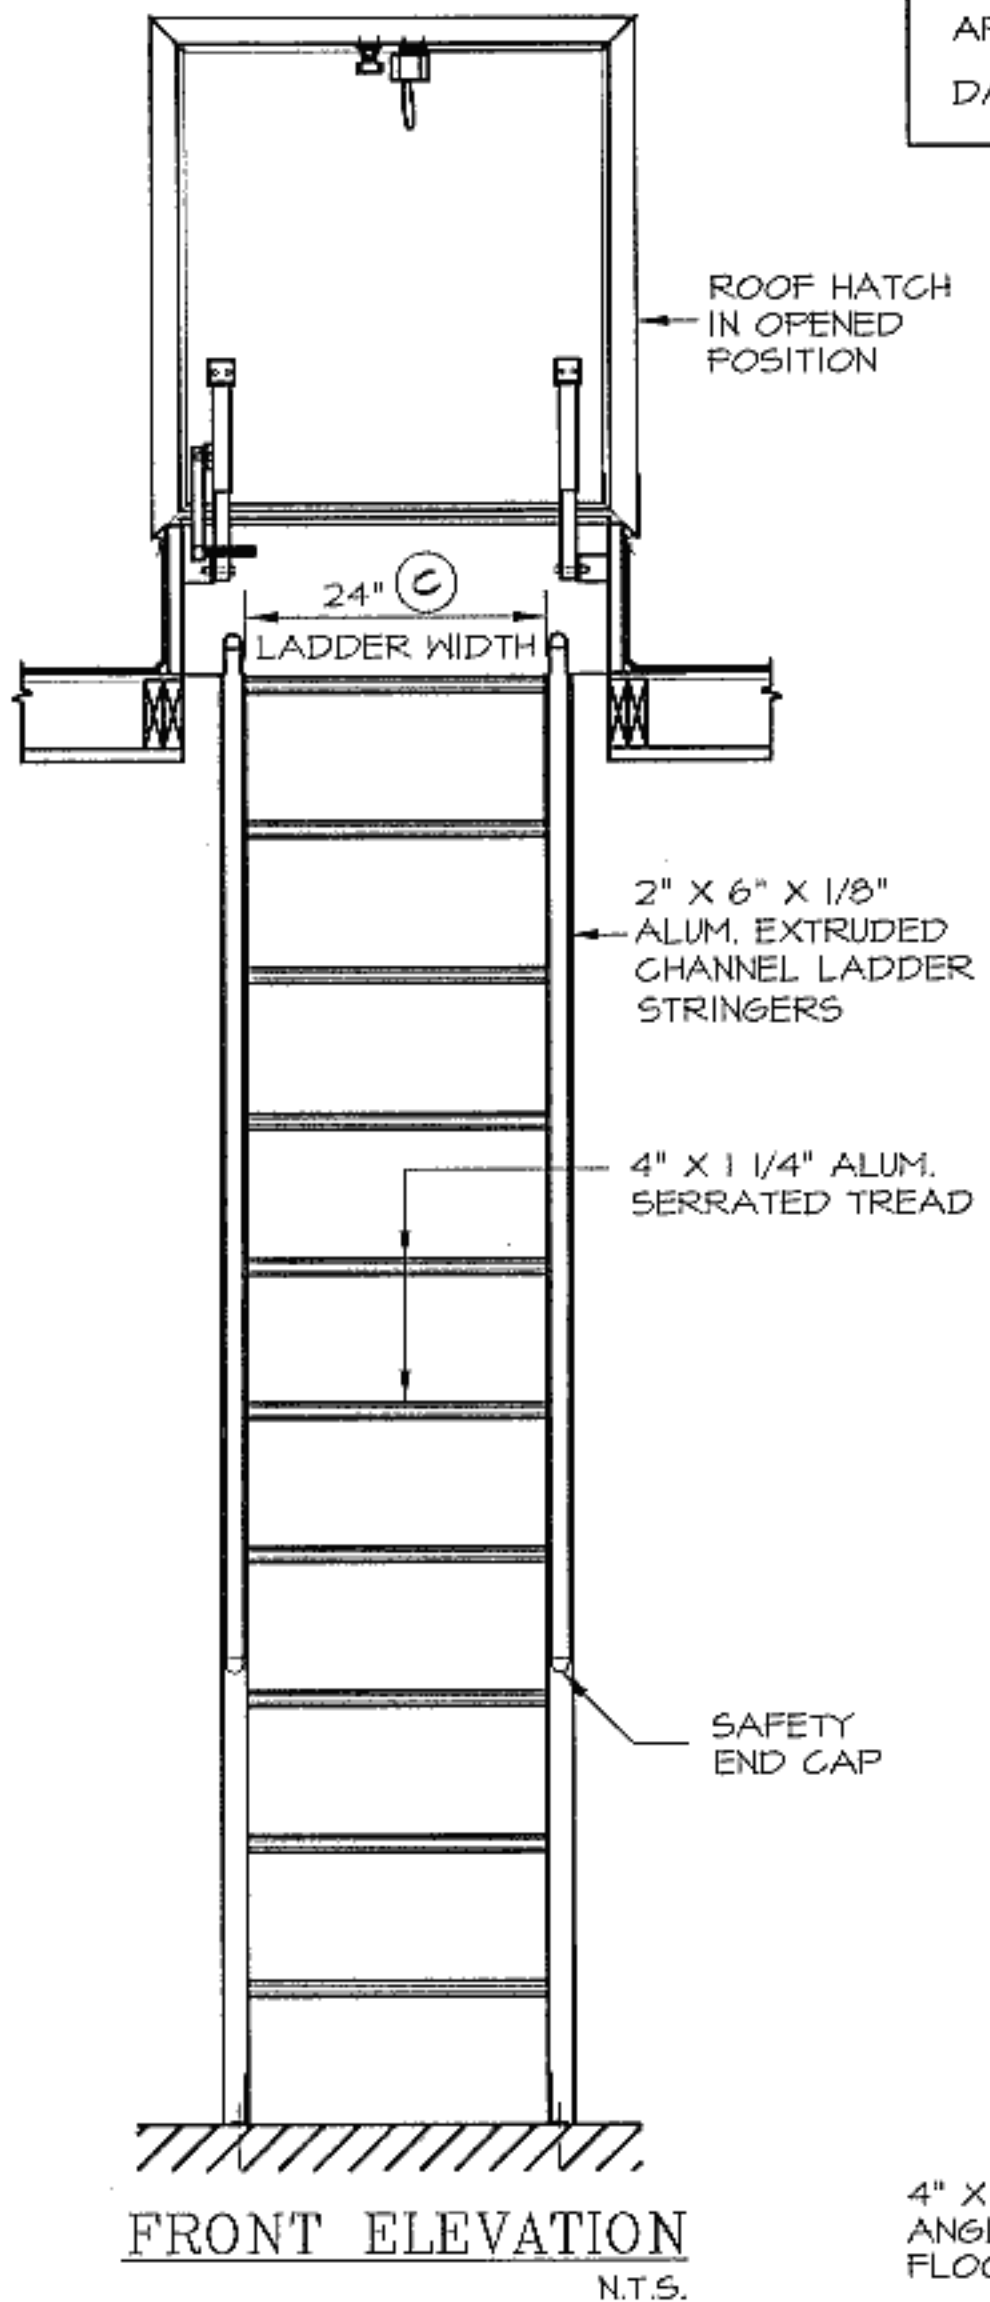

FILE: LAD523

_____ QUANTITY

MILL FINISH
 POWDER COATING

**ALUMINUM SHIPS LADDER
 ACCESS TO ROOF HATCH (MODEL 523)**

O'KEEFFE'S, INC.

325 NEWHALL STREET
 SAN FRANCISCO, CA 94124
 TEL.: (415) 822-4222
 FAX: (415) 822-5222

DRAWN : _____
 DATE : _____

JOB NO. _____
 SHEET : _____
 OF _____