



APPROVED BY: _____
DATE: _____

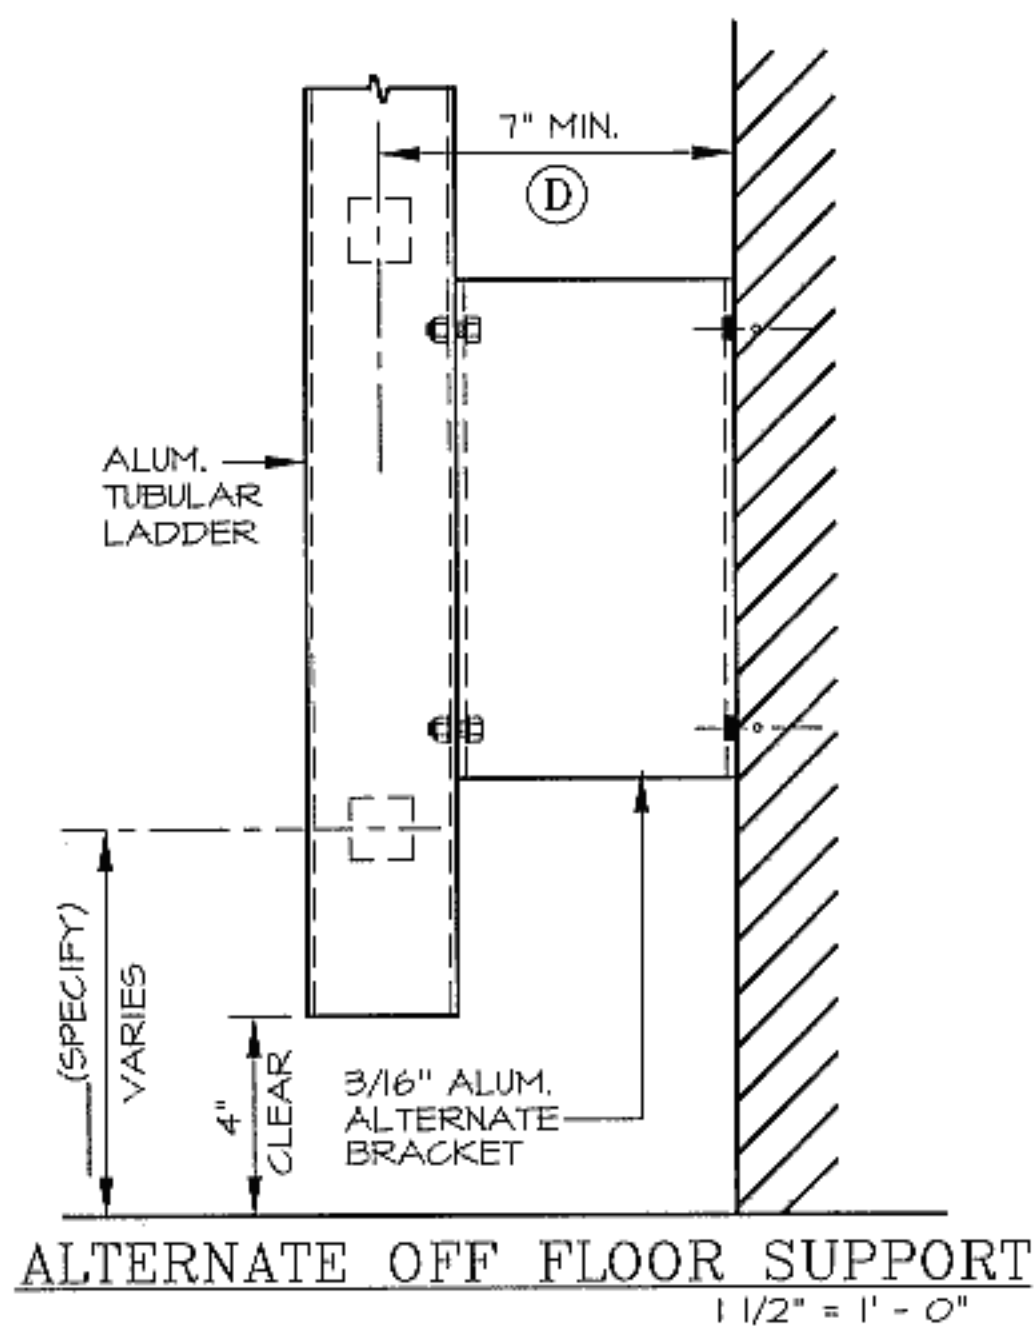

CONTRACTOR TO VERIFY:

(A) _____ LADDER HEIGHT
(B) _____ F.F. TO TOP OF DECKING
(C) _____ ROOF HATCH BASE HEIGHT
(D) _____ WALL TO ϕ OF LADDER
(E) _____ LADDER WIDTH

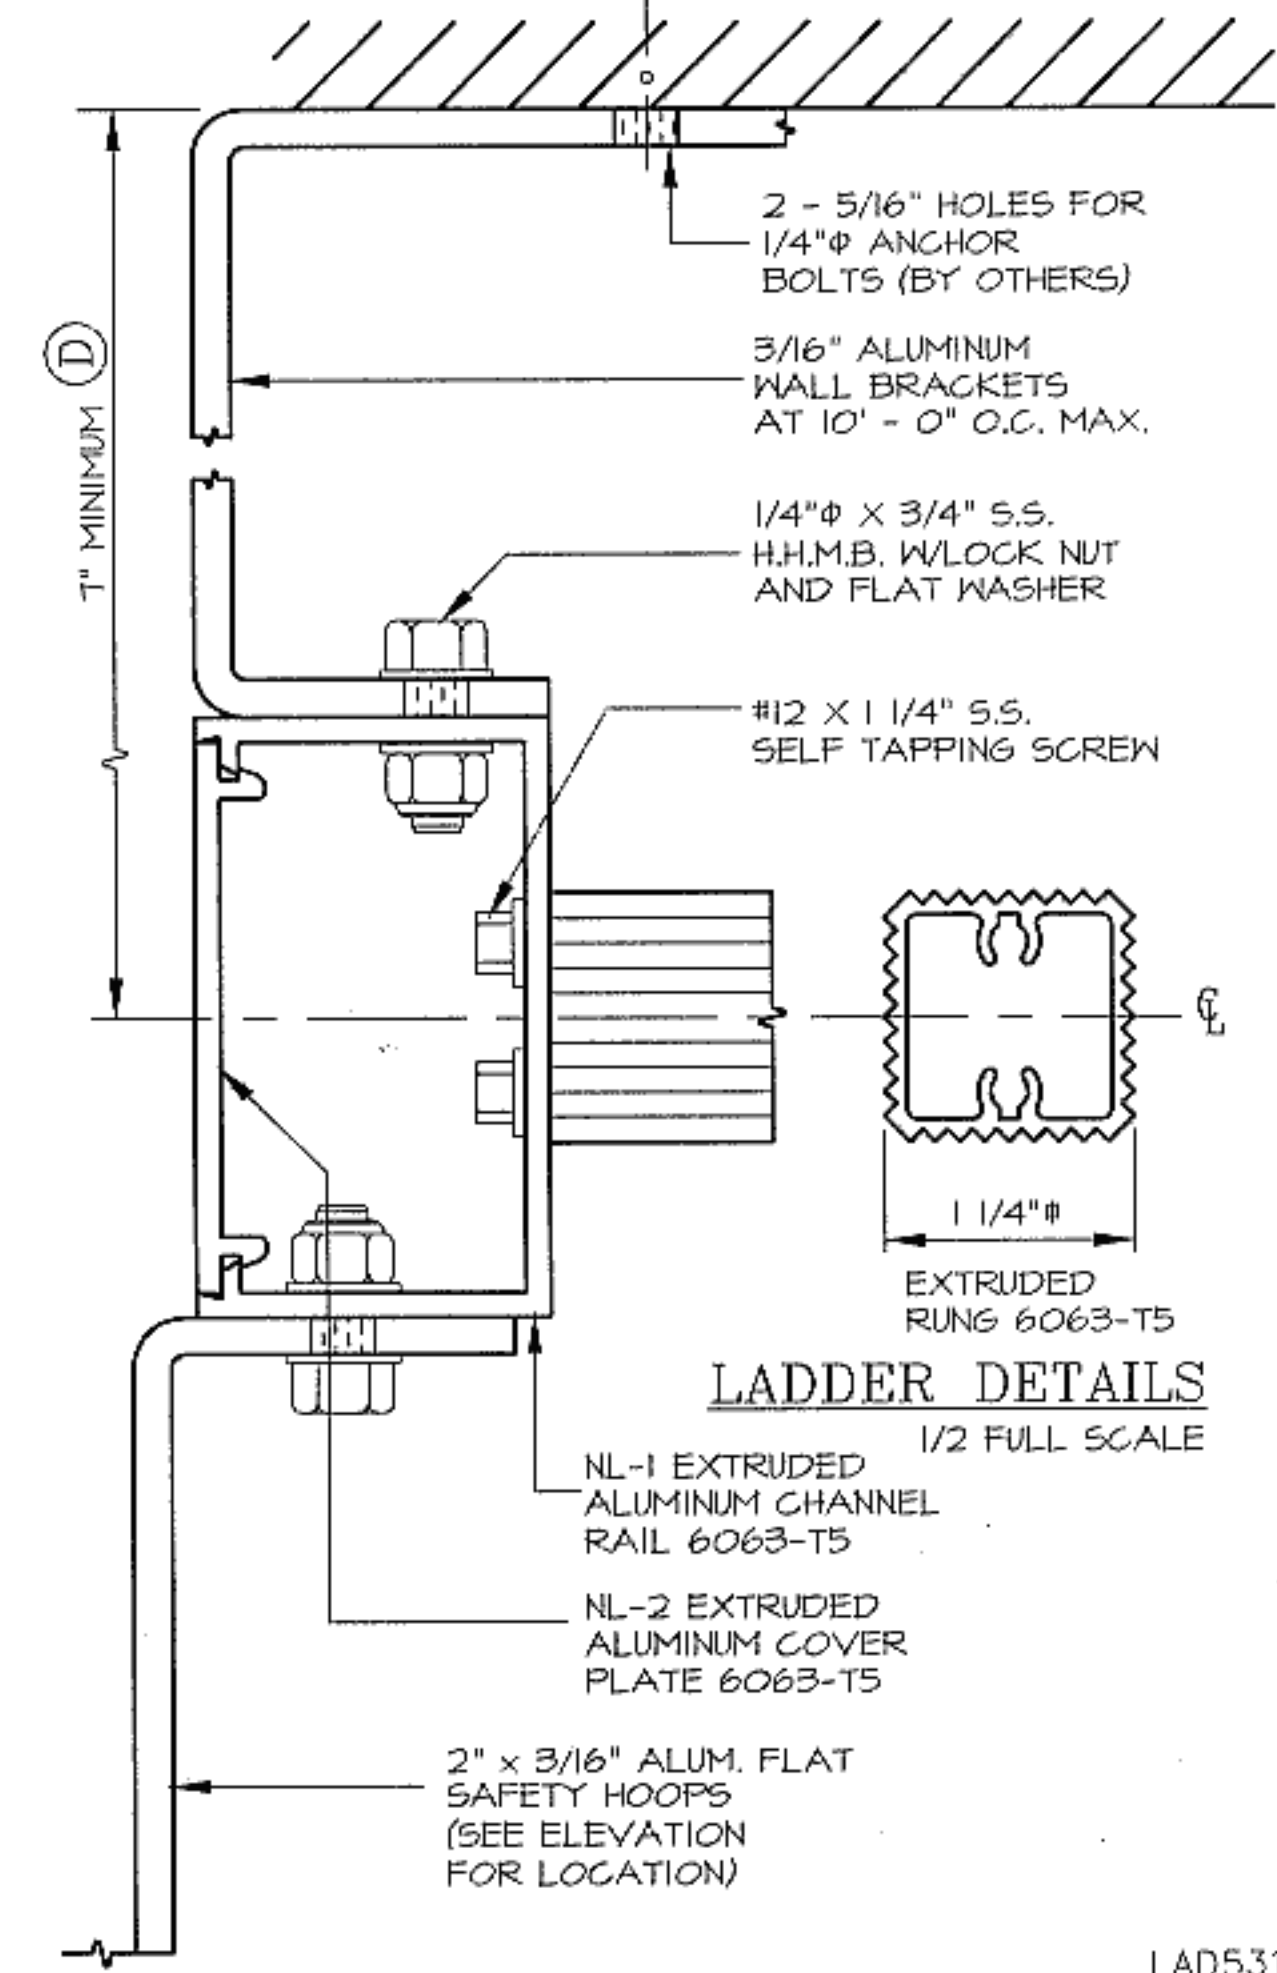

- | | |
|---|---|
| <input type="checkbox"/> QUANTITY | <input type="checkbox"/> ALTERNATE BOTTOM SUPPORT |
| <input type="checkbox"/> SECURITY DOOR | <input type="checkbox"/> MILL FINISH |
| <input type="checkbox"/> INTERMEDIATE BRACKET | <input type="checkbox"/> POWDER COATING |

HEAVY DUTY TUBULAR RAILS ALUM. CAGE LADDER
LOW PARAPET ACCESS TO ROOF HATCH RAIL EXTENSIONS W/SAFETY CAGE (MODEL: 531)

O'KEEFFE'S, INC.

325 NEWHALL STREET
SAN FRANCISCO, CA 94124
TEL: (415) 822-4222
FAX: (415) 822-5222

DRAWN :

JOB NO.

DATE :

SHEET :

OF

LAD531