



24" MIN TO 48" MAX
RECOMMENDED

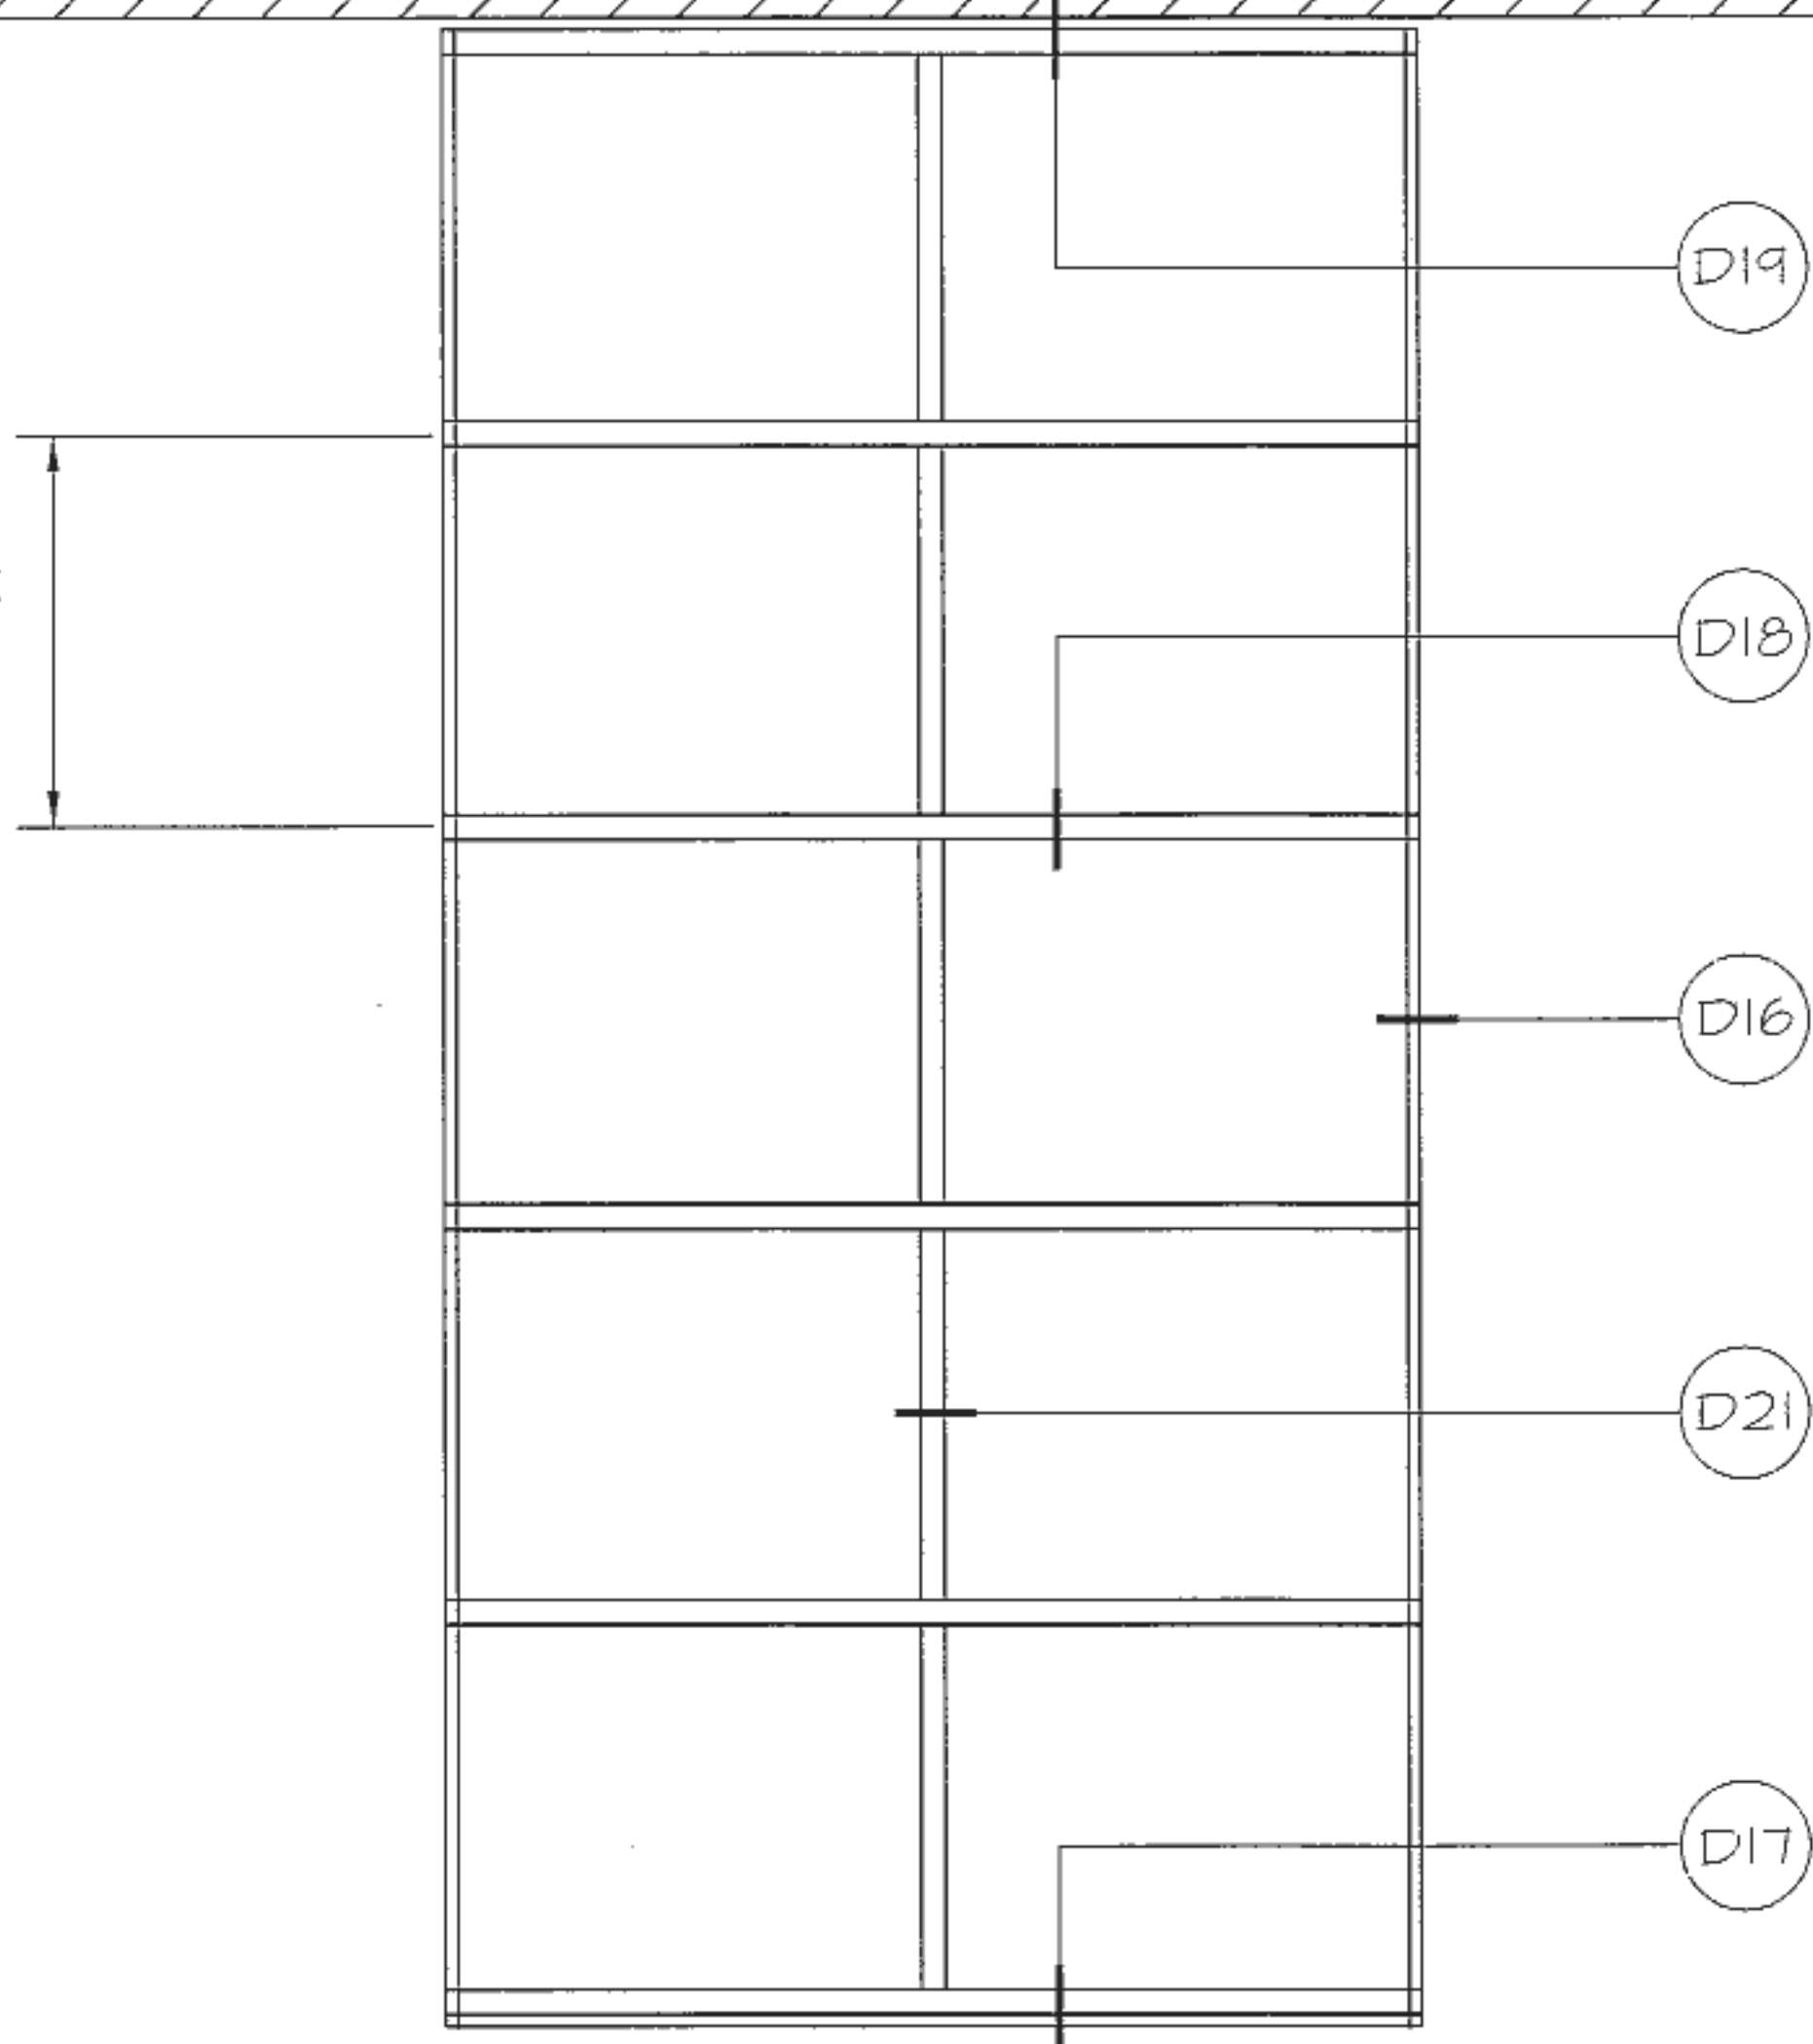

PLAN
NO SCALE

STANDARD RISE
20% LOW PROFILE
50% FULL PROFILE

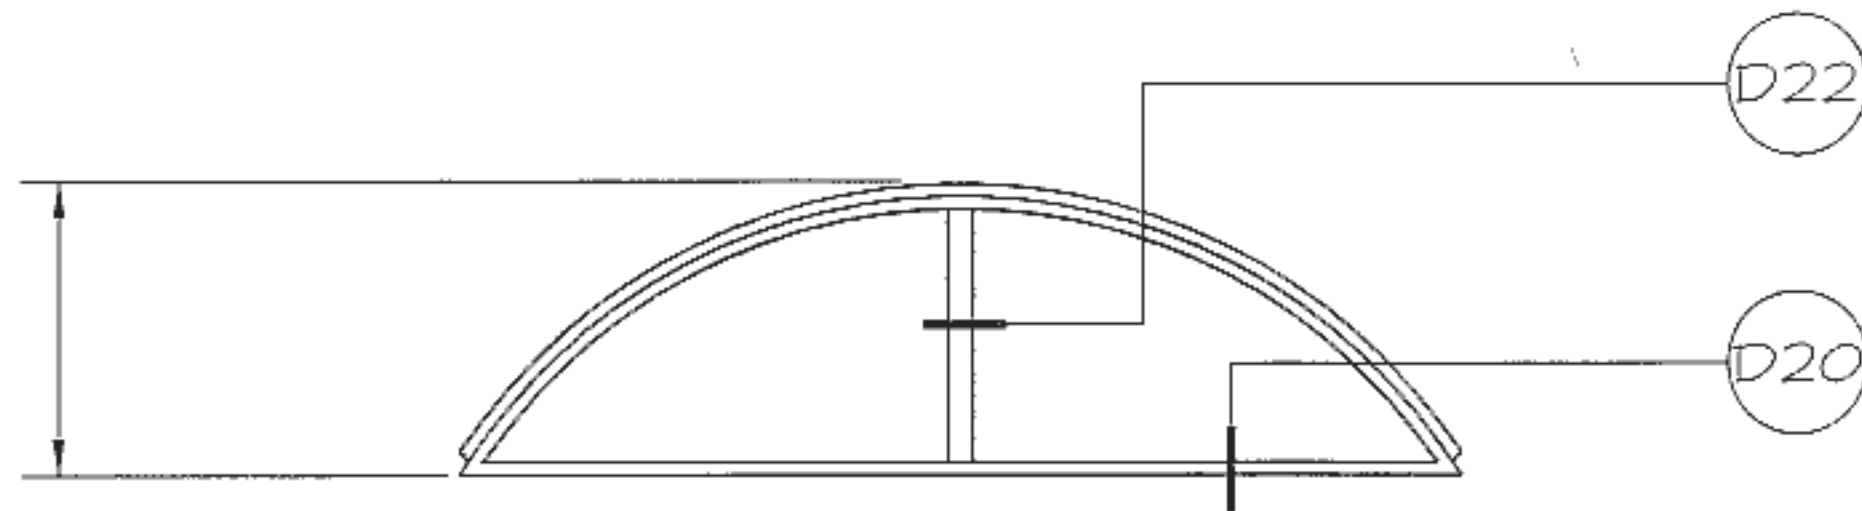

END ELEVATION
NO SCALE



O'KEEFFE'S INC.

325 NEWHALL ST. SAN FRANCISCO, CA 94124
TEL.: (415) 822-4222 FAX: (415) 822-5222

HORIZONVAULT

CP8