

Provides natural daylighting in commercial buildings.

Material: Curb-mounted extruded aluminum frame with sloping condensation gutter for drainage.

Domes: Clear over white acrylic.

Finish: Mill finish on aluminum, powder coat silver texture on galvanneal.

Sizes: Minimum 14" x 14" Maximum: 48" x 96"



Options:

- 6" Self-flashing curb
 - 18 gauge galvanneal steel.
 - 11 gauge aluminum.
- Curb height (Up to 18") Specify: (Hx)

Dome Options:


- Acrylic (VA)
 - Single Dome: White (W) Clear (C)
- Polycarbonate (VP)
 - Double Dome: Clear over white (CW) or White over clear (WC)
 - Single Dome: White (W) Clear (C)



Accessories Sold Separately:

Security Grille (RSGD): 1/2" diameter steel rod 6"x12" spacing with 1-1/4" x 1-1/4" drop in flange, powder coat silver texture.


	NEW MODEL	DUR-RED MODEL	CURB OPENING	MATERIAL	TYPE
	RLVA-22B22B-CM	S2828	22 1/4" x 22 1/4"	Aluminum	Curb mounted
	RLVA-22B46B-CM	R2852	22 1/4" x 46 1/4"	Aluminum	Curb mounted
	RLVA-46B46B-CM	S5252	46 1/4" x 46 1/4"	Aluminum	Curb mounted
	RLVA-4896-CM	R55102	48" x 96"	Aluminum	Curb mounted
	RLVA-22B22B	S2828	22 1/4" x 22 1/4"	Aluminum	Self flashing
	RLVA-22B46B	R2852	22 1/4" x 46 1/4"	Aluminum	Self flashing
	RLVA-46B46B	R5252	46 1/4" x 46 1/4"	Aluminum	Self flashing
	RLVA-4896	R55102	48" x 96"	Aluminum	Self flashing
	RLVGA-22B22BST	S2828	22 1/4" x 22 1/4"	Galvanneal	Self flashing
	RLVGA-22B46BST	R2852	22 1/4" x 46 1/4"	Galvanneal	Self flashing
	RLVGA-46B46BST	S5252	46 1/4" x 46 1/4"	Galvanneal	Self flashing
	RLVGA-4896ST	R55102	48" x 96"	Galvanneal	Self flashing
	CUSTOM:				



NOTE: Skylights are not tested to meet ASHRAE 90.1

 <p>DUR-RED</p> <p>6285 RANDOLPH STREET, COMMERCE, CA 90040</p>	<p>800-554-6077</p> <p>sales@activarcpg.com</p> <p>www.activarcpg.com</p>	<p>Distributor:</p>	<p>Project:</p>
	<p>MANY LOCATIONS NATIONWIDE</p>	<p>Contractor:</p>	<p>Approved By:</p>
		<p>Date:</p>	<p>Architect:</p>
		<p>Scale: N/A Pages: 1 of 3</p>	<p>Item #</p>

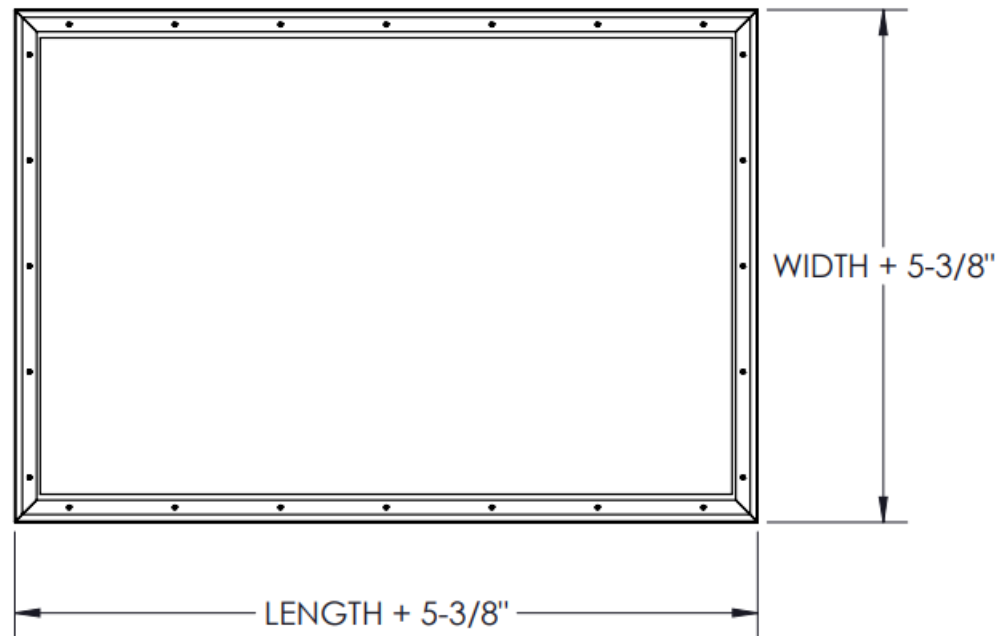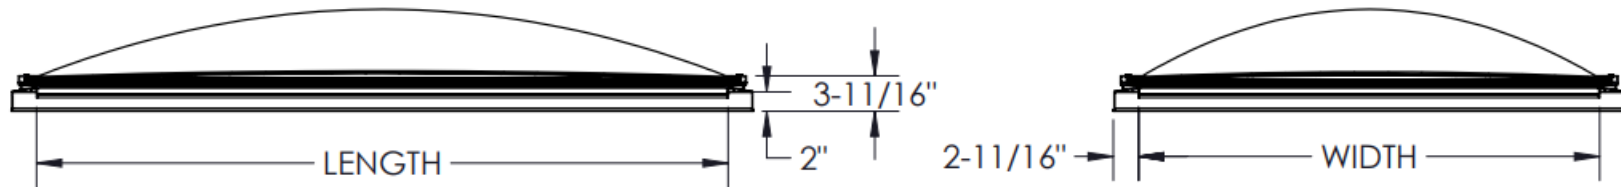

Note: The rise height of the dome(s) will depend on the size of the skylight .

 DUR-RED 6285 RANDOLPH STREET, COMMERCE, CA 90040 MANY LOCATIONS NATIONWIDE	800-554-6077 sales@activarcpg.com www.activarcpg.com	Distributor: Contractor: Date: Scale: N/A	Project: Approved By: Architect: Item #
	MANY LOCATIONS NATIONWIDE	Pages: 2 of 3	

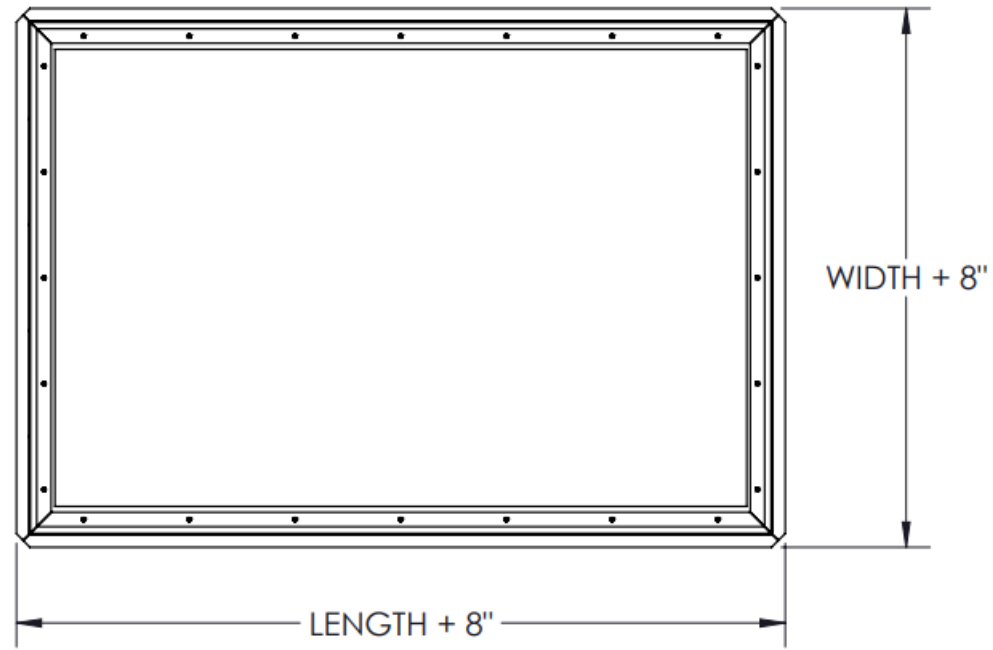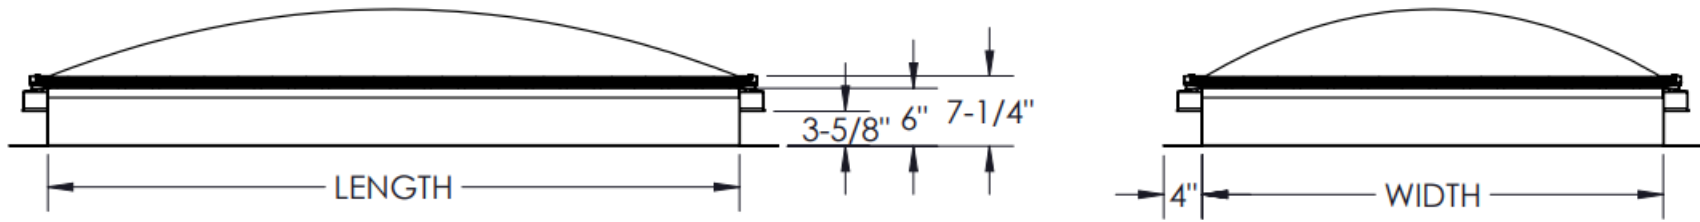

Note: The rise height of the dome(s) will depend on the size of the skylight .



DUR-RED

6285 RANDOLPH STREET, COMMERCE, CA 90040 MANY LOCATIONS NATIONWIDE

800-554-6077
 sales@activarcpg.com
 www.activarcpg.com

Distributor:	
Contractor:	
Date:	
Scale: N/A	Pages: 3 of 3

Project:
Approved By:
Architect:
Item #